




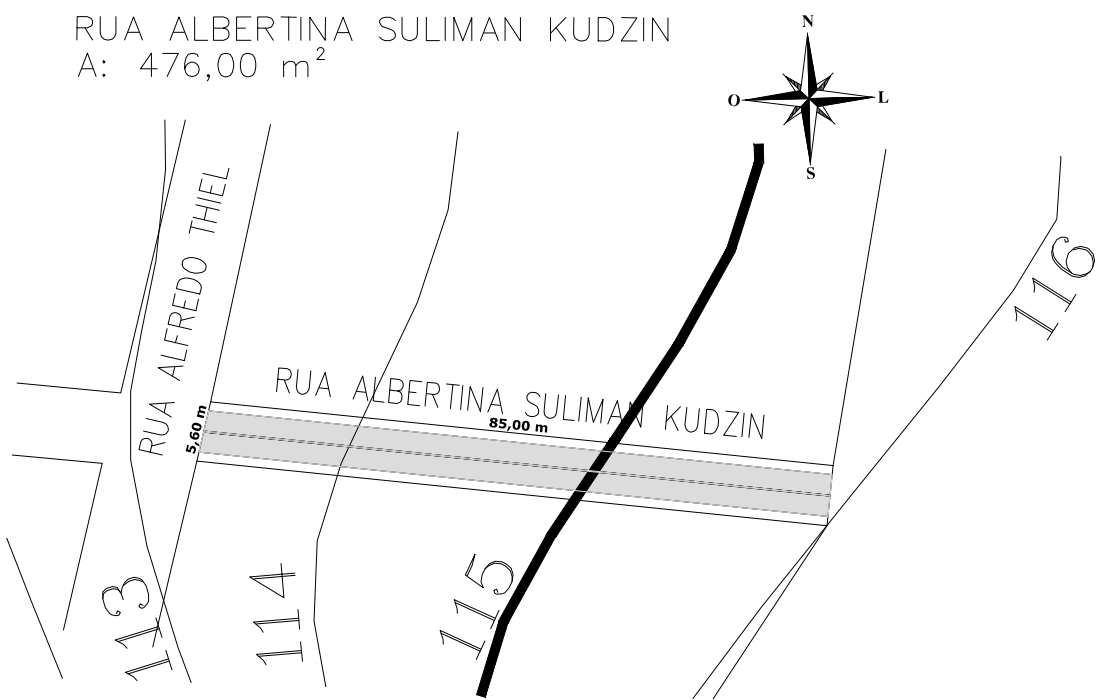




Planta Planialtimétrica
Esc. 1:1.000

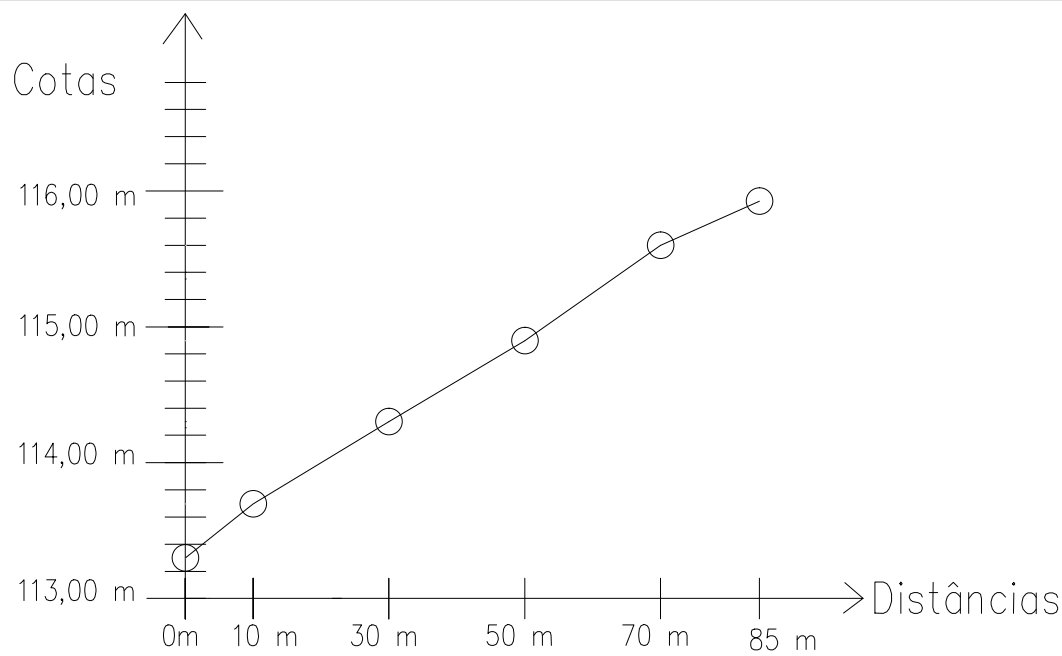


Perfil Longitudinal
Exagero Vertical 10x

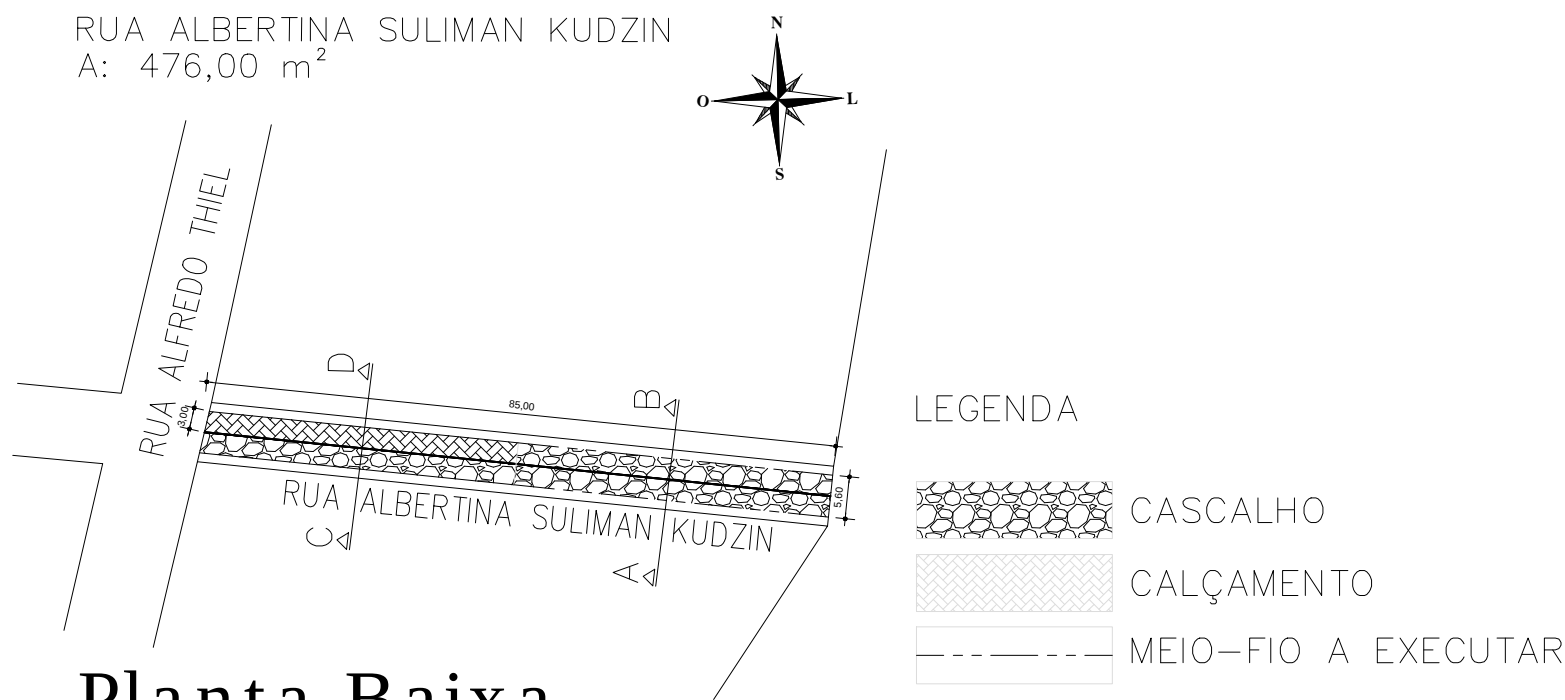

Planta Baixa
Esc. 1:1.000

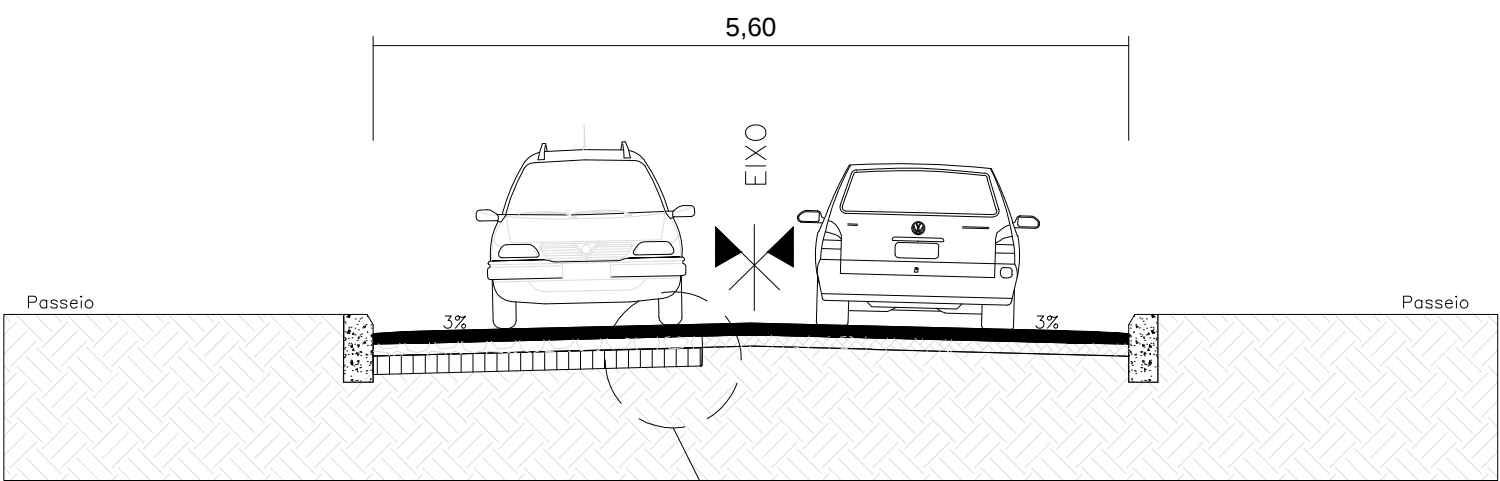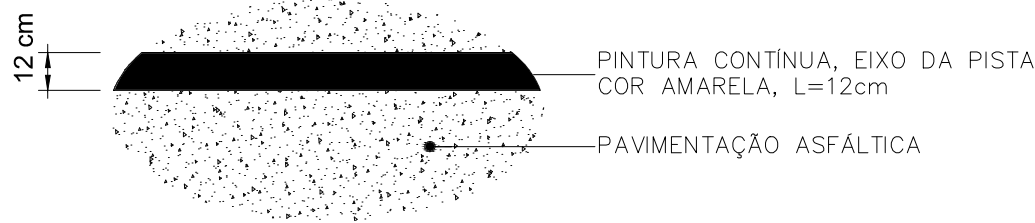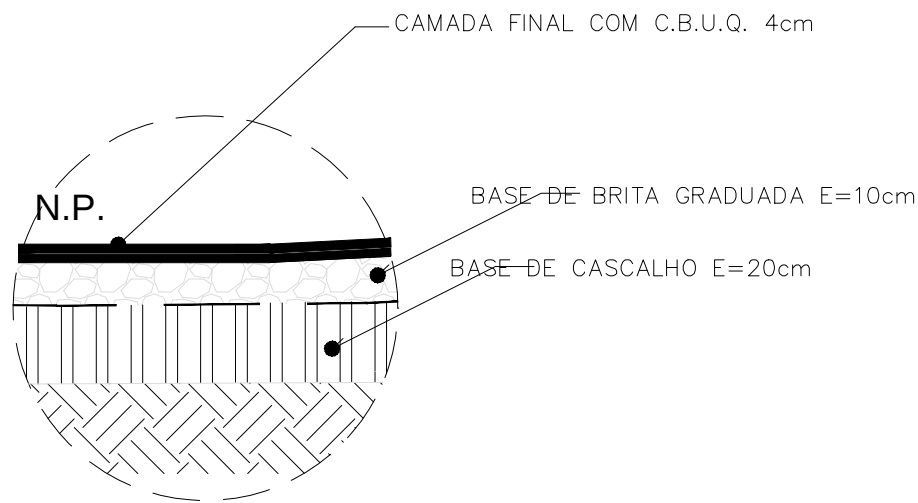

- LEGENDA:
- Camada 1 de C.B.U.Q. (e=2cm)
 - Camada 2 de C.B.U.Q. (e=2cm)
 - Base de pedra irregular existente
 - Base de brita graduada (e=10cm)
 - Base de cascalho (e=20cm)
 - Sub-Leito Existente

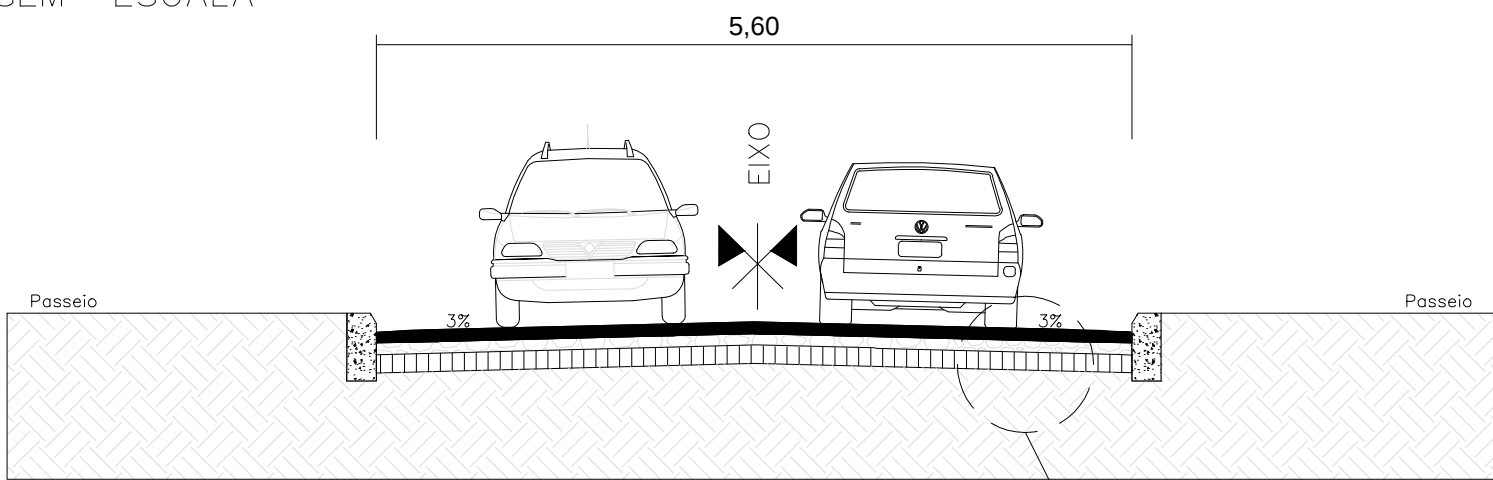

- LEGENDA:
- Camada 1 de C.B.U.Q. (e=2cm)
 - Camada 2 de C.B.U.Q. (e=2cm)
 - Base de brita graduada (e=10cm)
 - Base de cascalho (e=20cm)
 - Sub-Leito Existente

		PREFEITURA MUNICIPAL DE ENTRE-IJUÍS	
PAVIMENTAÇÃO COM CBUQ			
PLANTA BAIXA, CORTE E DETALHES			
_____ JOSÉ PAULO MENECHINI Prefeito Municipal		Localidade: Rua Albertina Suliman Kudzin	
		Área: 476,00 m²	Data: Julho/2021
Resp. Técnico:		PRANCHA N° 01/02	
LUCIANA MALLMANN Engenheira Civil CREA-RS 159.418		Escala: indicada	Desenho: Luciana