



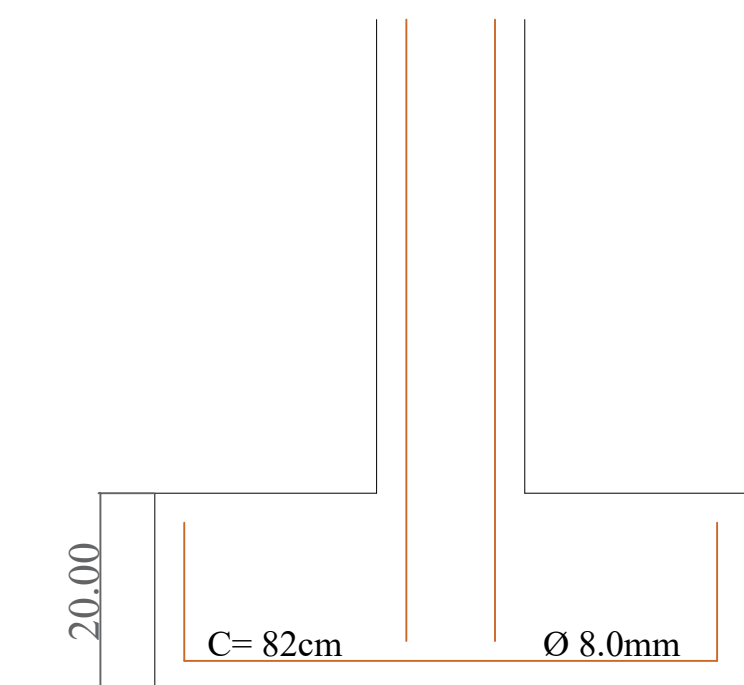

Det. Armadura Sapata

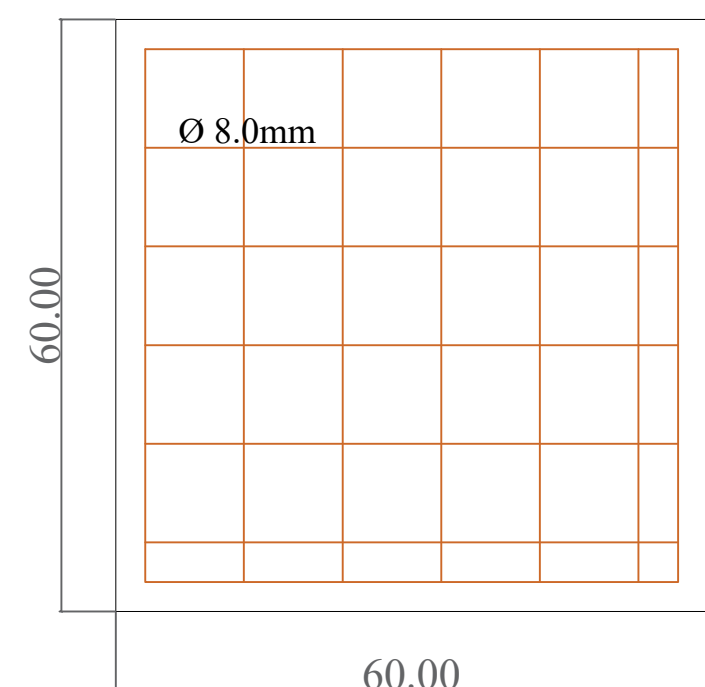


Ø 8.0mm


3.00

Estribo Ø5mm c/20


l= 66cm

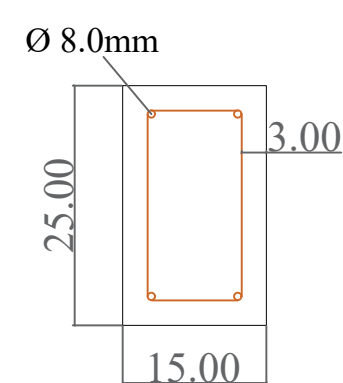


Det. Viga Padrão

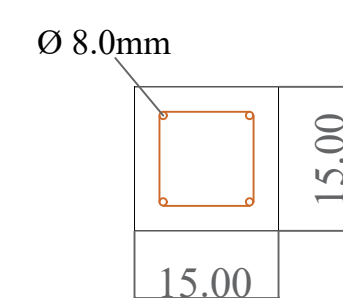


Det. Pilar Padrão

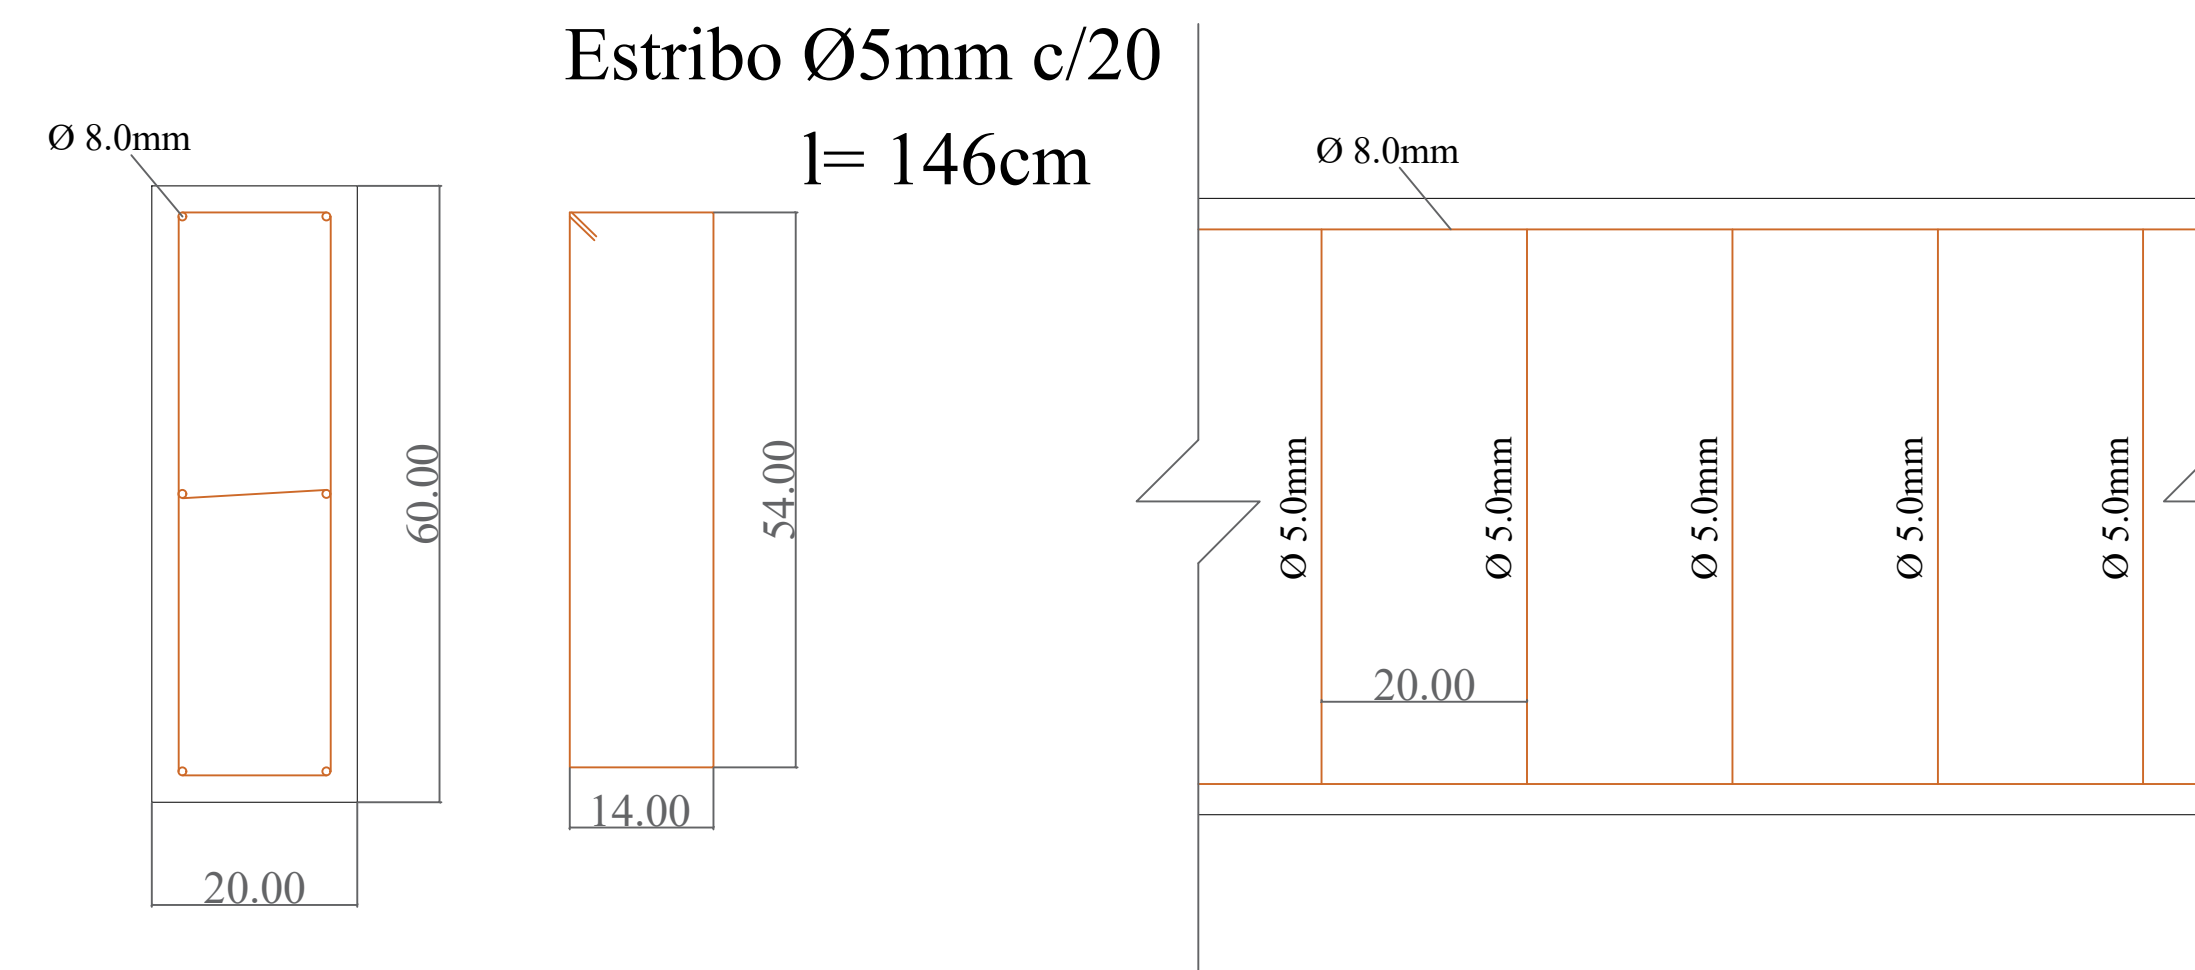

Det. Viga Arquibancada

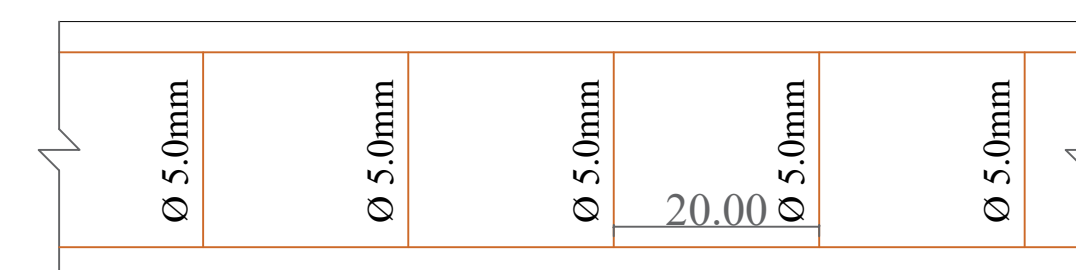

Det. Viga Baldrame

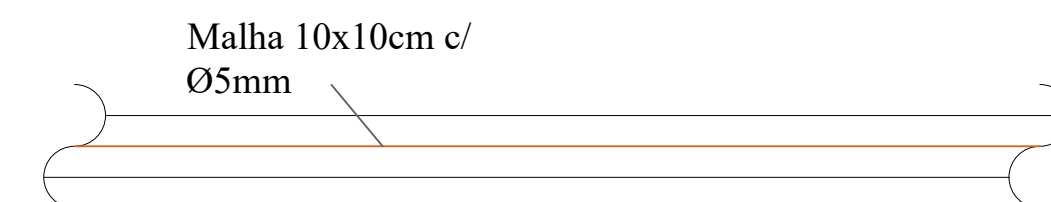

Det. Piso de Concreto Armado

[illegible]PROJETO: ART - - RRT S110896606I00CT001